

IN THE MATTER

of the Sale and Supply of Alcohol
Act 2012 (the Act)

AND

IN THE MATTER

of an application by **AHAURA
HUNTING AND FISHING
COMPETITION INCORPORATED**
pursuant to s.138 of the Act for an
on-site Special Licence in respect
of premises situated at 3329A
State Highway 7, Ahaura and
known as the "Ahaura Domain"

BEFORE THE GREY DISTRICT LICENSING COMMITTEE

Ahaura Hunting and Fishing Competition Incorporated has made an application for a special licence to sell and supply alcohol on Easter Sunday for an event at 3329A State Highway 7, Ahaura, known as the "Ahaura Domain".

The applicant is an incorporated society number 9429052502620. They do not hold a current on-licence.

The event is an annual hunting and fishing competition. There is an estimated number of 500 people, of all ages, attending.

The proposed day and hours applied for are **Sunday 20th April 2025 1.30pm - 9.00pm.**

The proposed licensed area is a 42 metre x 12 metre marquee situated on the eastern side of the event grounds. The marquee was granted a building consent exemption from the Grey District Council on 31 March 2025.

The premise's principal entrance is from 3329A State Highway 7, Ahaura.

The whole of the premises is undesignated, as per the plan submitted with the application.

DECISION

The Grey District Licensing Committee Chairperson, acting pursuant to the Sale and Supply of Alcohol Act 2012 **grants** an application by Ahaura Hunting and Fishing Competition for an on-site Special Licence for premises at 3329A State Highway 7, Ahaura, known as the "Ahaura Domain", subject to the following conditions:

CONDITIONS

1. Alcohol may be sold under the licence only on the following days during the following hours: **Sunday 20th April 2025 1.30pm - 9.00pm.**

- 2.The whole area of the premises is undesignated for the licence period and is shown on the plan attached to this licence.
- 3.A certified duty manager must be on duty at all times when the premises are open for the sale and supply of alcohol.
- 4.The licensee must take the following steps to ensure that the provisions of the Act relating to the sale or supply of alcohol to prohibited persons are observed:
 - Minors and intoxicated persons must not be served alcohol.
- 5.The licensee must display signage as follows:
 - a. A sign at each principal entrance to the premises, so as to be easily read by patrons, stating the ordinary hours of business during which the premises will be open for the sale of alcohol;
 - b. At every point of sale detailing restriction on the sale and supply of alcohol to minors and intoxicated persons;
 - c. A copy of the licence attached to the premises so as to be easily read by persons attending the premises and;
 - d. A sign prominently displayed at the premises, which identifies by name the manager for the time being on duty.
- 6.The licensee must have available for consumption on the premises, at all times when the premises are open for the sale and supply of alcohol, a reasonable range of non-alcoholic and low-alcoholic beverages.
- 7.Food, as listed by the applicant must be available for consumption on the premises during the licence hours.
- 8.Drinking water is to be provided free of charge from a water supply prominently situated on the premises.
- 9.The licensee must provide information, advice and assistance about alternative forms of transport available to patrons from the licensed premises.
- 10.Noise levels are to be monitored at all times.
- 11.Payment of the fee prescribed under the Sale and Supply of Alcohol (Fees) Regulations 2013.

The premises licensed area is set out on the plan submitted with the application and date stamped 27 January 2025. A note to this effect is to be made on the licence.

REASONS FOR THE DECISION

The applicant has previously held special licences for this event with no cause for concern.

The applicant has provided in their application host responsibility details which demonstrate that suitable measures will be undertaken to provide the following measures with regard to the responsible sales or supply of alcohol, and that harm will be minimised by:

- Food, in the form of barbecued steak, sausages, meat patties and other items as per the attached menu will be available on the premises during the licence hours.
- Free water will be available at the bar at no charge throughout the event.
- Non-alcoholic and low alcoholic beverages will be available.
- A courtesy vehicle will be available to transport patrons home.

A sufficient Alcohol Management Plan has been provided with the application.

There is one certified duty manager listed, Amanda Hodgetts, who is an experienced manager. She will be supported by other committee members.

The Inspector's report indicates that the amenity and good order of the locality will not be adversely affected by more than a minor extent and that the applicant is suitable to hold this licence. She does not oppose this application.

The Police and the Medical Officer of Health raise no matters in opposition.

The application was not required to be publicly notified and no opposition or notice of desire to be heard has been received.

Accordingly, I deal with the matter on the papers.

I am satisfied as to the matters to which we must have regard as set out in s.142 of the Act.

Section 149(2) notes if a special licence issued is postponed to some other day, the licence is in force on the day on which the event or part takes place.

DATED at GREYMOUTH this 7th day of April 2025




Rachel M van der Geest
Chairperson/Commissioner

Location Map / Design and layout of premise (part 1)

Event floor Plan inside tent (part 2) next page

Created By: Bernadine Lombaard
Print Date: 25/01/2018
Print Time: 1:44 PM

Māhara
GREY
DISTRICT COUNCIL

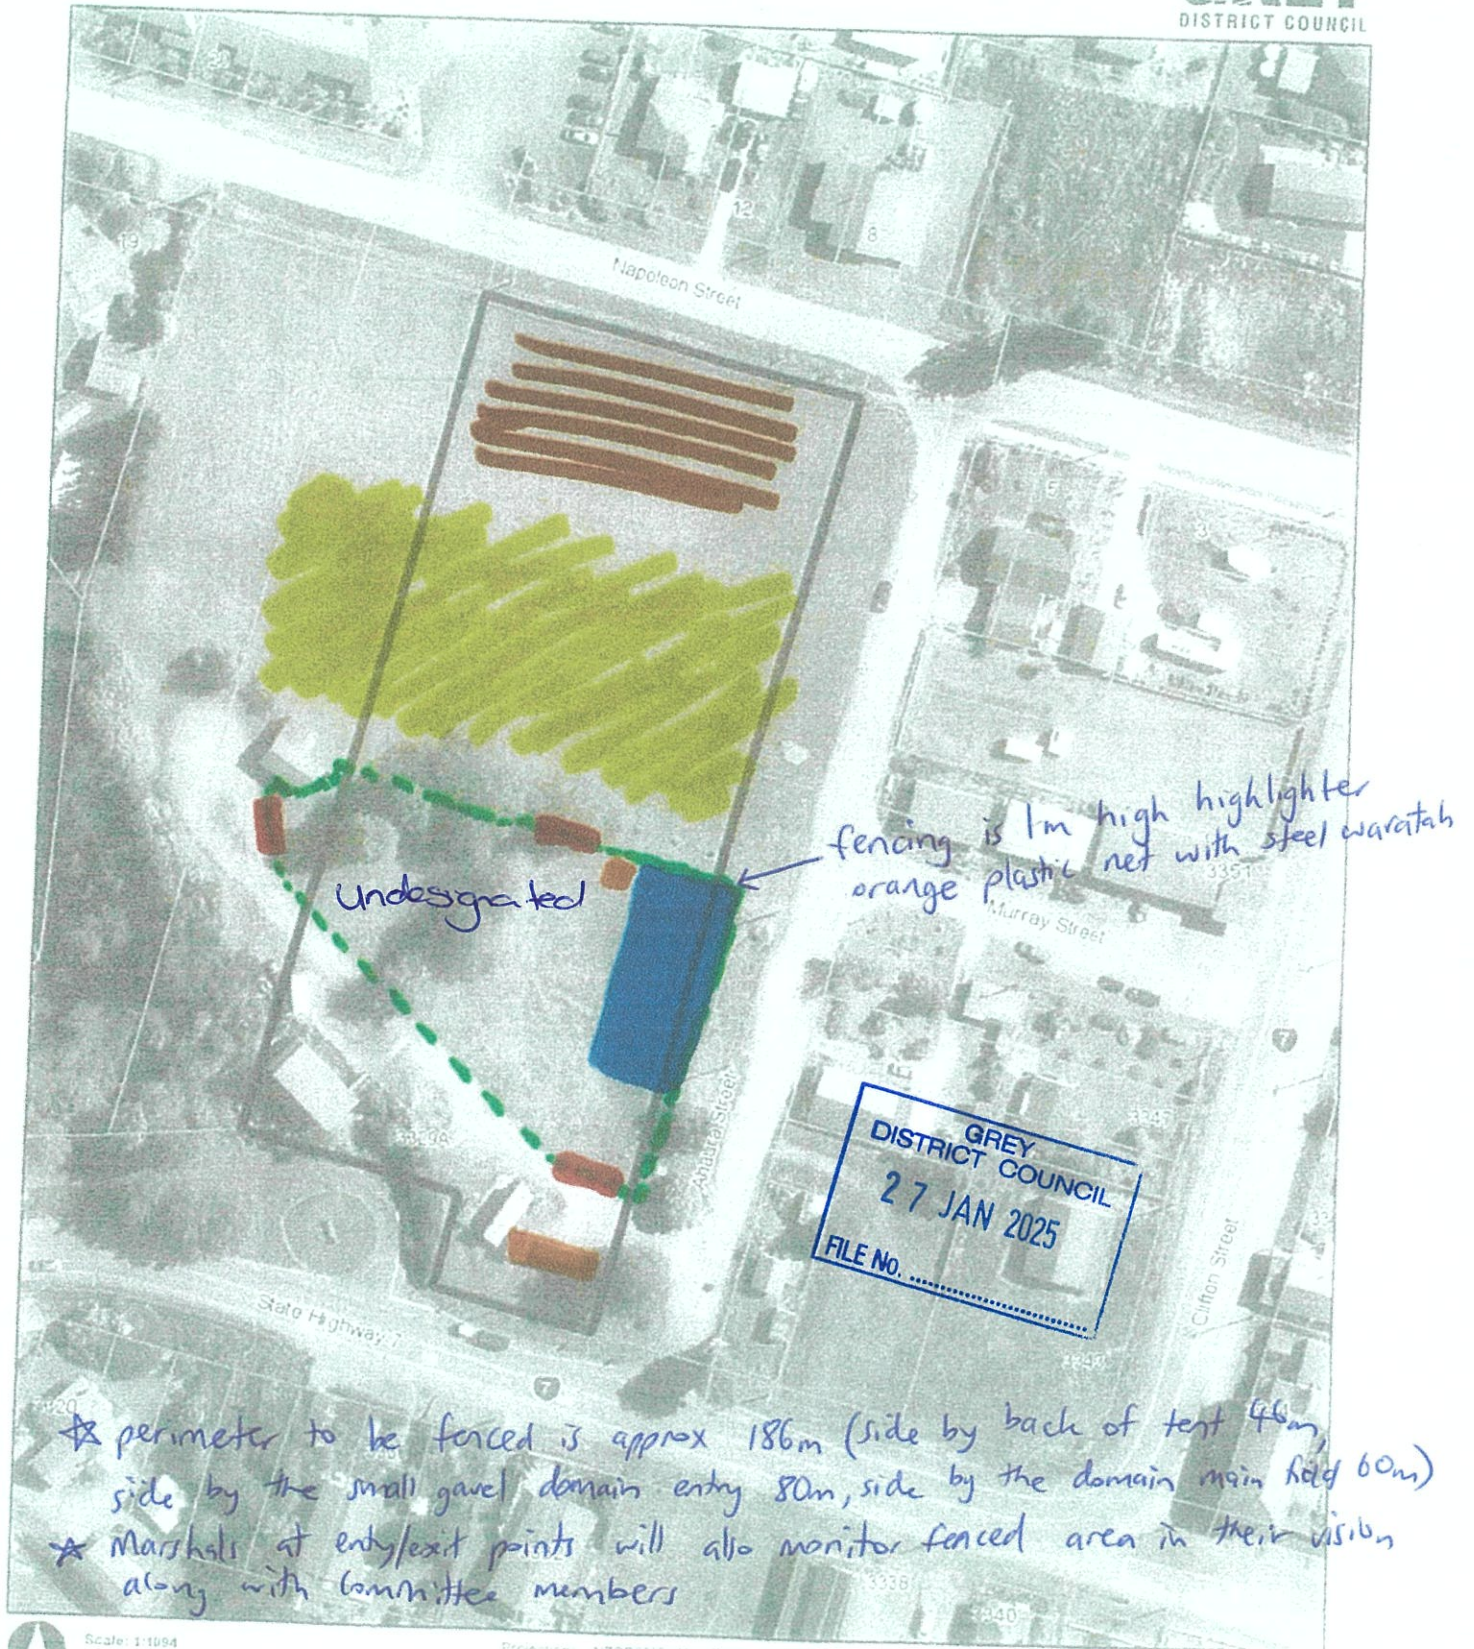

Marquee
Fenced designated area
toilets

2 marshals present @ each entry/exit from 1:30-7:00pm


Ahaura Hunting and Fishing Competition

(part 2)

Event Floor plan inside tent - Ahaura Domain Marquee (Ahaura St,

Emergency Assembly Area on large grass area
Car park

Porta
100s

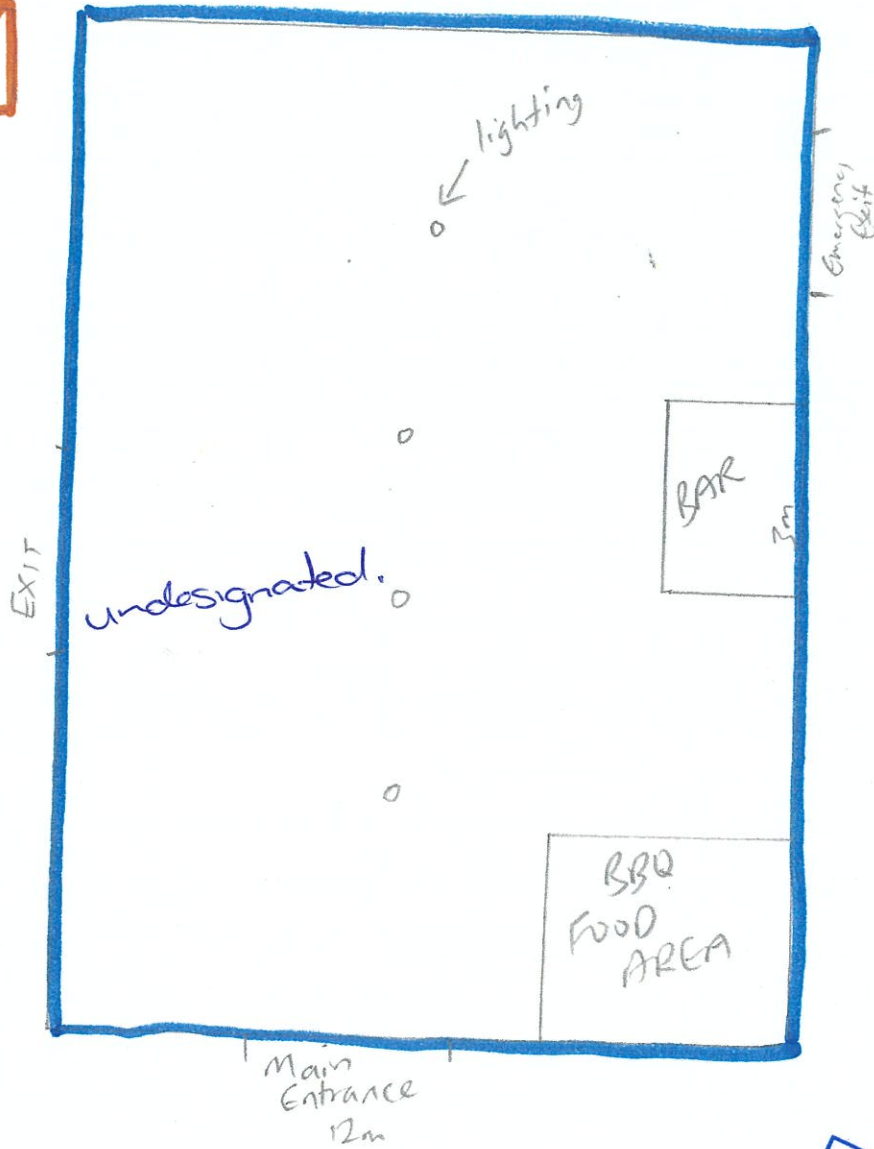

Mens toilets	Kitchen	Ladies toilets
-----------------	---------	-------------------

